






MapServe®

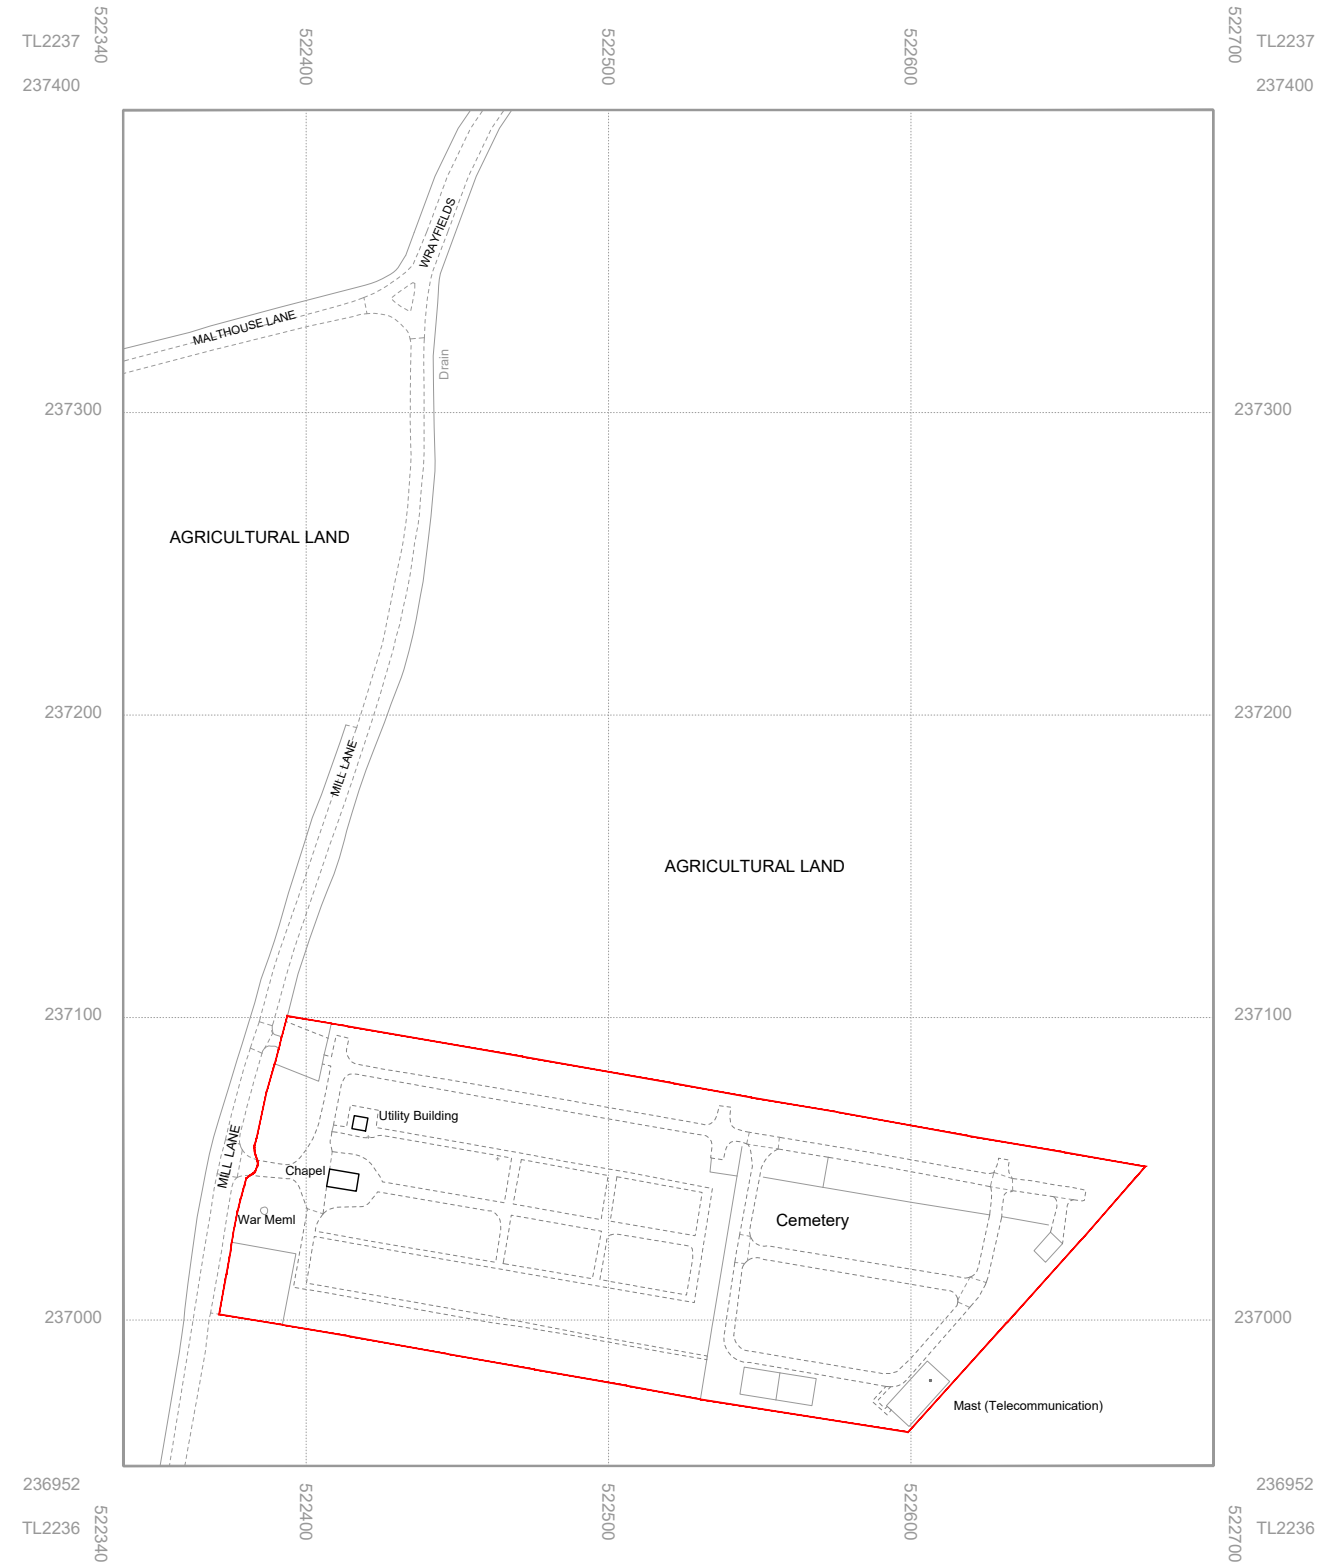

SITE BOUNDARY


 


© Crown copyright 2024 Ordnance Survey 100053143

 


Scale Bar 100mm at 1:1

Rev	Description	Date	Scale
			1 : 2500
Client Stotfold Council		Site Address Stotfold Cemetery, Mill Lane, Stotfold.	Date 04/2024
Title Utility Building - Location Plan			Sheet size A3
This drawing remains the property of the publisher and cannot be copied or reproduced without prior written consent. Unless otherwise stated dimensions shown are in mm. All plans drawn at 1250mm above finish floor level. Do not scale from this drawing.		Drawing 001	Revision Sheet 1

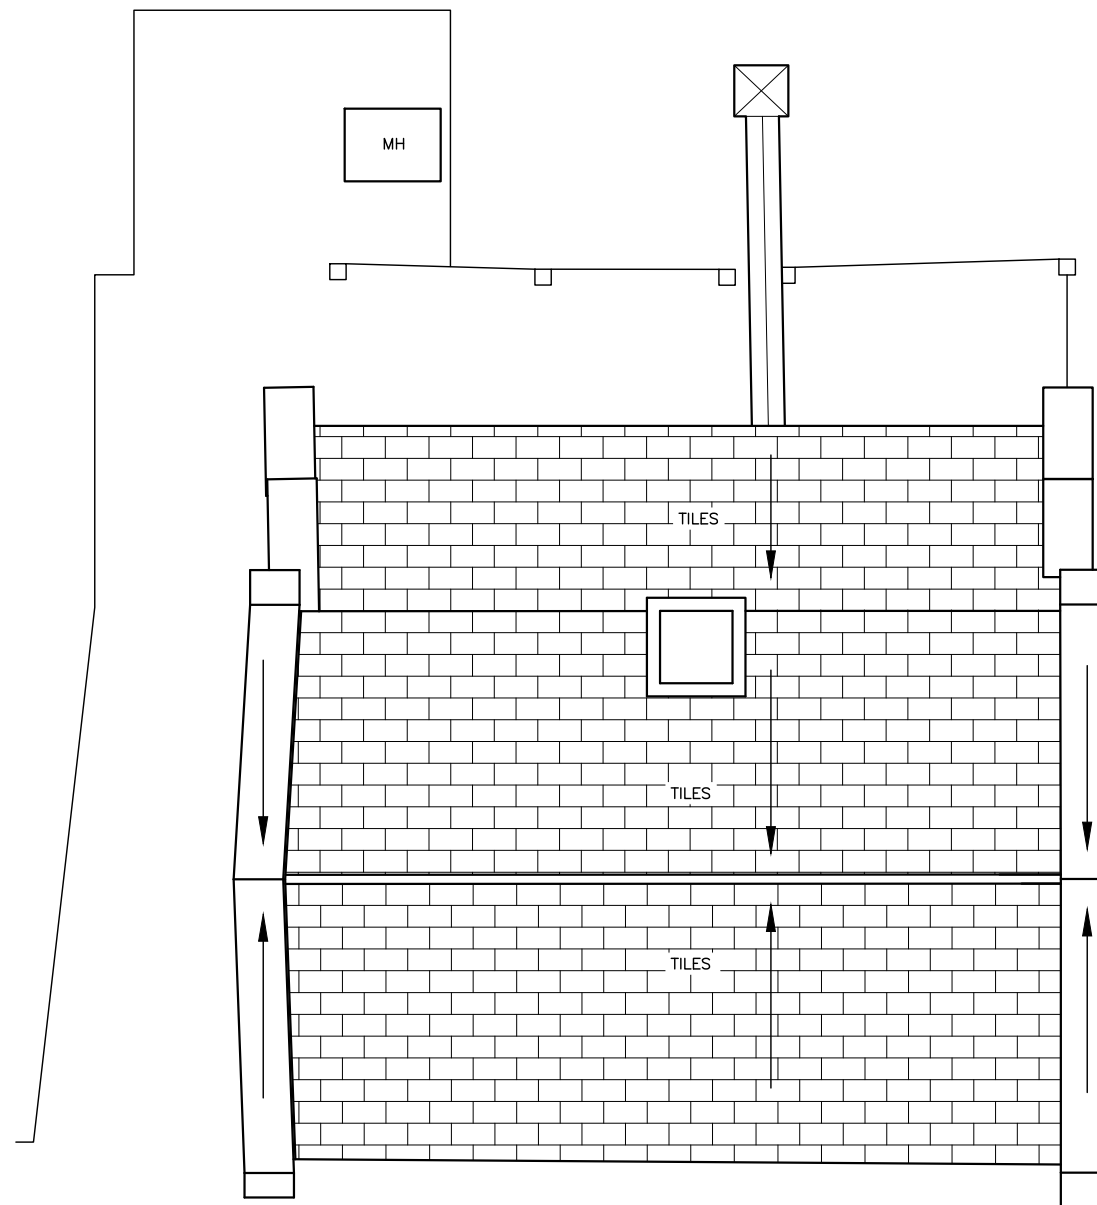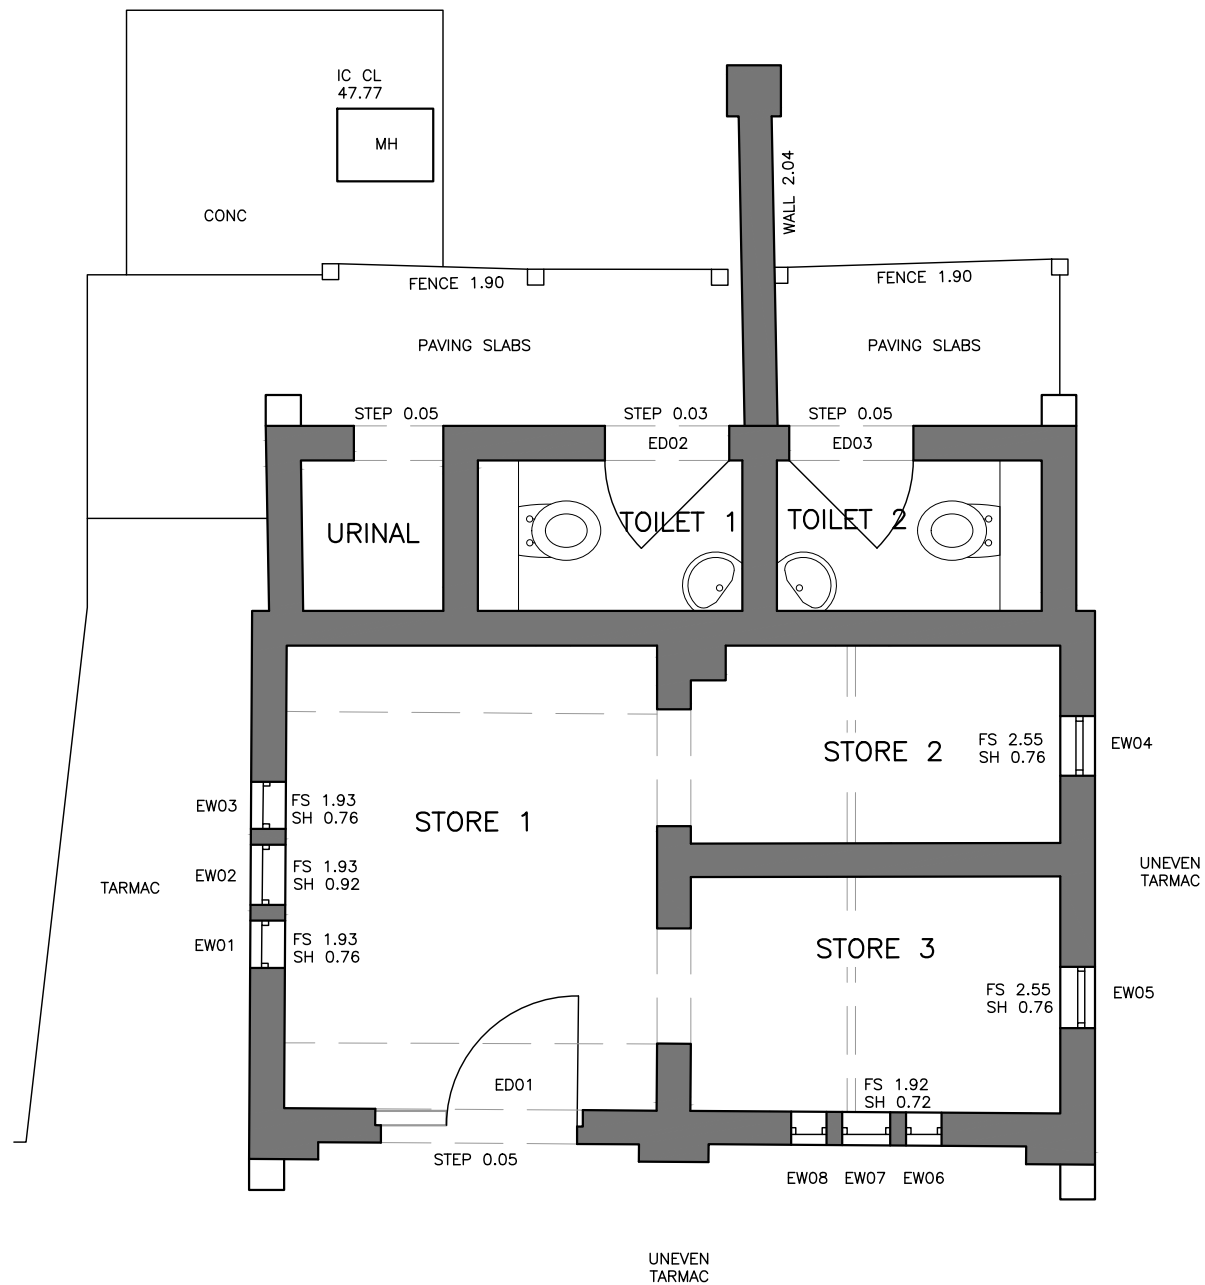


E1 Existing Ground Floor
1 : 50

E2 Existing Roof Plan
1 : 50

 

Scale Bar 100mm at 1:1


Rev	Description	Date	Scale
			1 : 50
Client Stotfold Council		Site Address Stotfold Cemetery, Mill Lane, Stotfold.	Date 04/2024
Title Utility Building - Existing Plans			Sheet size A3
This drawing remains the property of the publisher and cannot be copied or reproduced without prior written consent. Unless otherwise stated dimensions shown are in mm. All plans drawn at 1250mm above finish floor level. Do not scale from this drawing.		Drawing 100	Revision Sheet 1

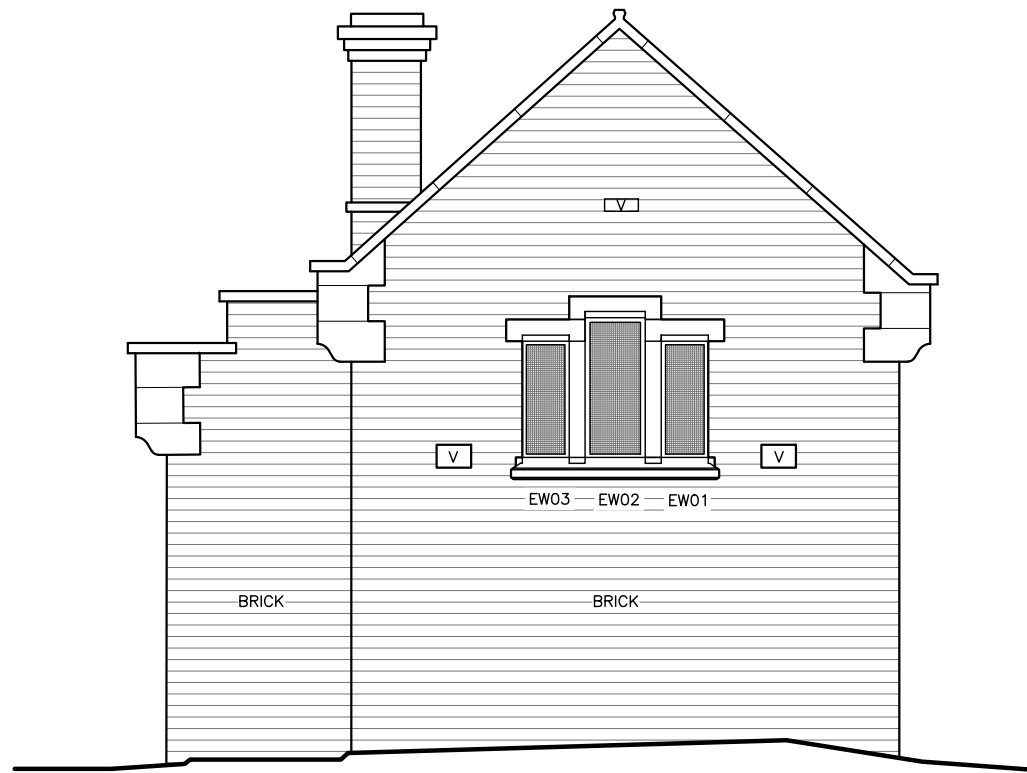

E1 Existing Left Elevation
1 : 50



E2 Existing Front Elevation
1 : 50

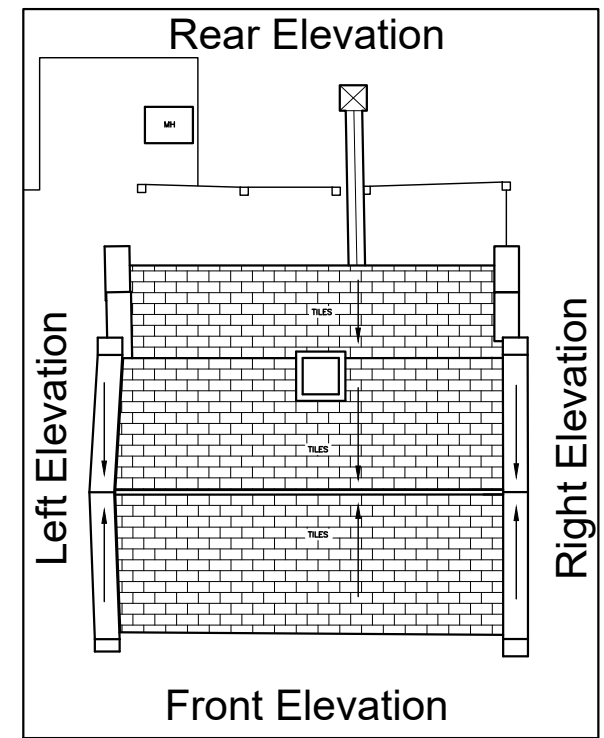


Key Plan



E3 Existing Right Elevation
1 : 50





E4 Existing Rear Elevation
1 : 50

 


Scale Bar 100mm at 1:1

Rev	Description	Date	Scale	Sheet size
	Client Stotfold Council	Site Address Stotfold Cemetery, Mill Lane, Stotfold.	Date 04/2024	Scale AS INDICATED Sheet size A3
	Title Utility Building - Existing Elevations			Sheet 1
	This drawing remains the property of the publisher and cannot be copied or reproduced without prior written consent. Unless otherwise stated dimensions shown are in mm. All plans drawn at 1250mm above finish floor level. Do not scale from this drawing.		Drawing 101	Revision

 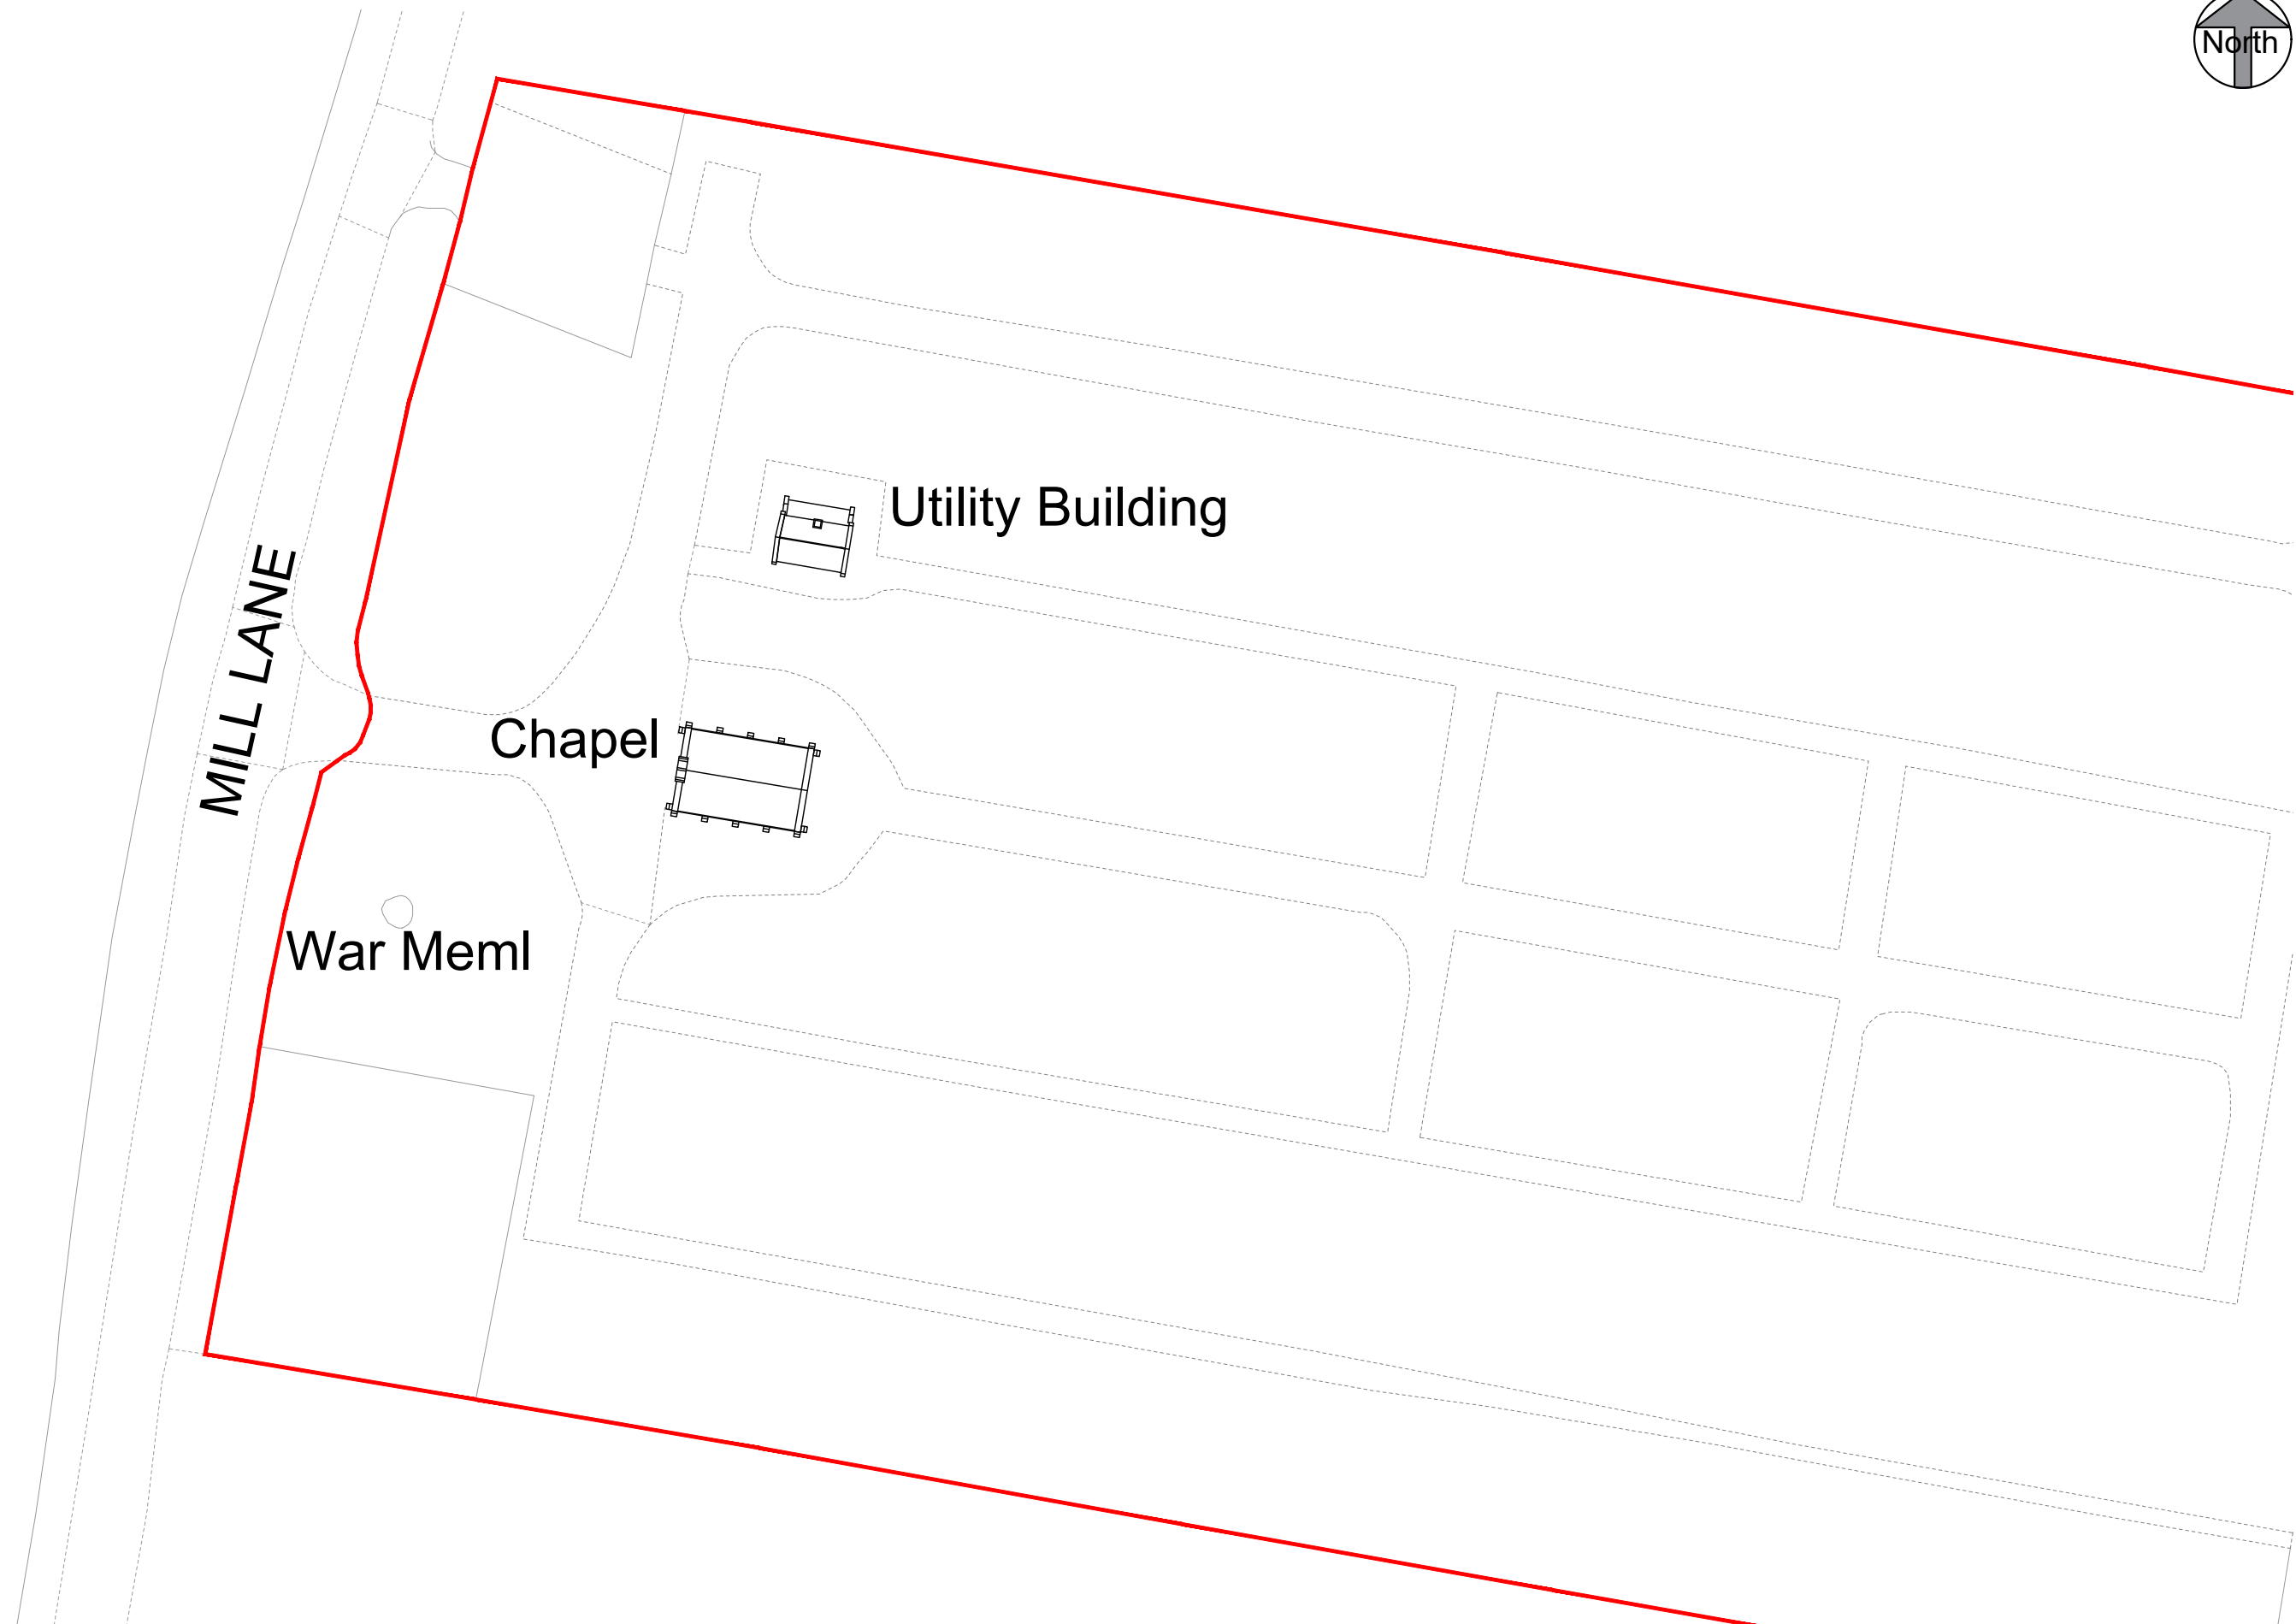


Scale Bar 100mm at 1:1


Rev	Description	Date	Scale
		04/2024	1 : 500
Client Stotfold Council			Site Address Stotfold Cemetery, Mill Lane, Stotfold.
Title Utility Building - Existing Site Plan			Sheet size A3
Drawing 102		Revision	Sheet 1
<small>This drawing remains the property of the publisher and cannot be copied or reproduced without prior written consent. Unless otherwise stated dimensions shown are in mm. All plans drawn at 1250mm above finish floor level. Do not scale from this drawing.</small>			

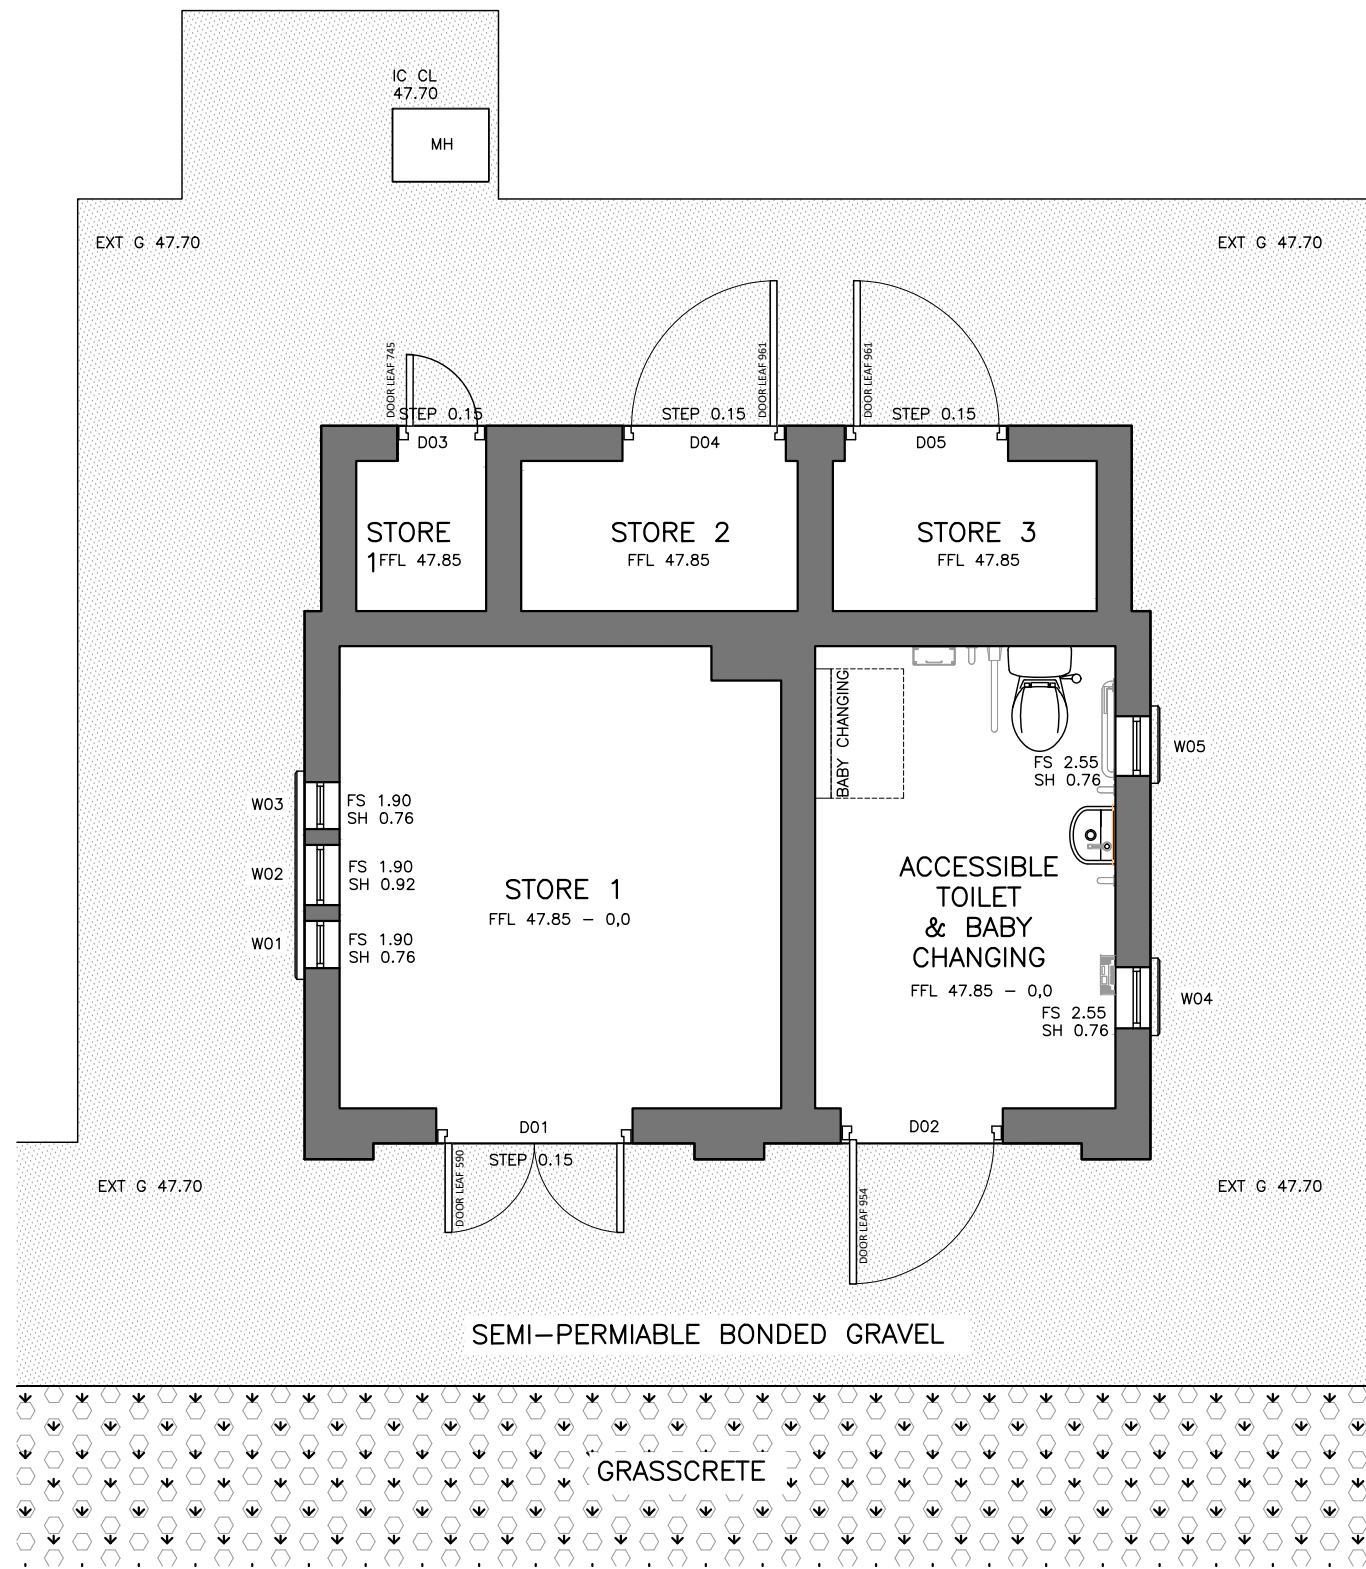

P1 Proposed Plan
1 : 50

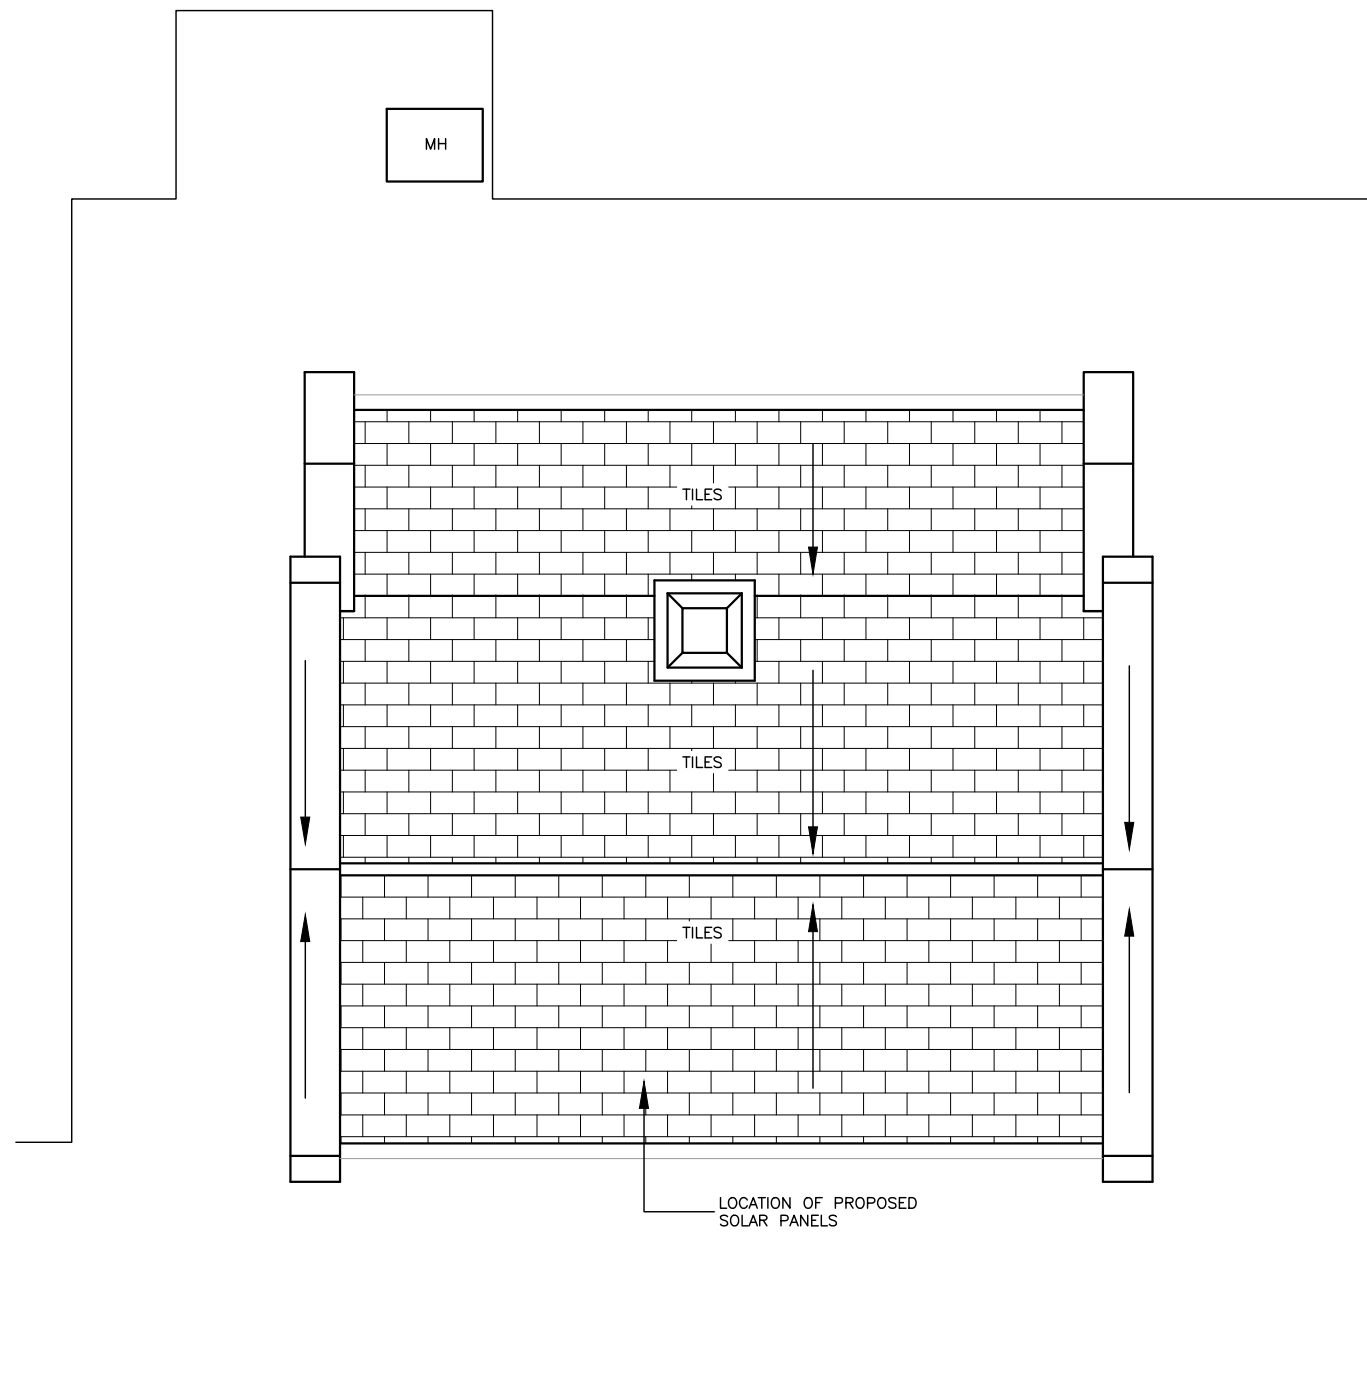

P2 Proposed Roof Plan
1 : 50

 

Scale Bar 100mm at 1:1


Rev	Description	Date	Scale
		04/2024	1 : 50
Client Stotfold Council			Site Address Stotfold Cemetery, Mill Lane, Stotfold.
Title Utility Building - Proposed Plans			Sheet size A3
This drawing remains the property of the publisher and cannot be copied or reproduced without prior written consent. Unless otherwise stated dimensions shown are in mm. All plans drawn at 1250mm above finish floor level. Do not scale from this drawing.		Drawing 200	Revision Sheet 1



P1 Proposed Left Elevation
1 : 50




P2 Proposed Front
1 : 50

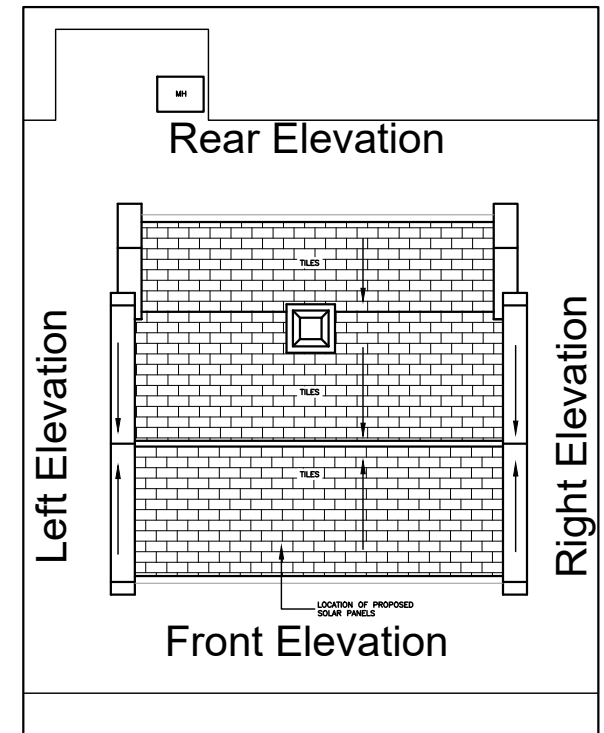


Key Plan



P3 Proposed Right Elevation
1 : 50


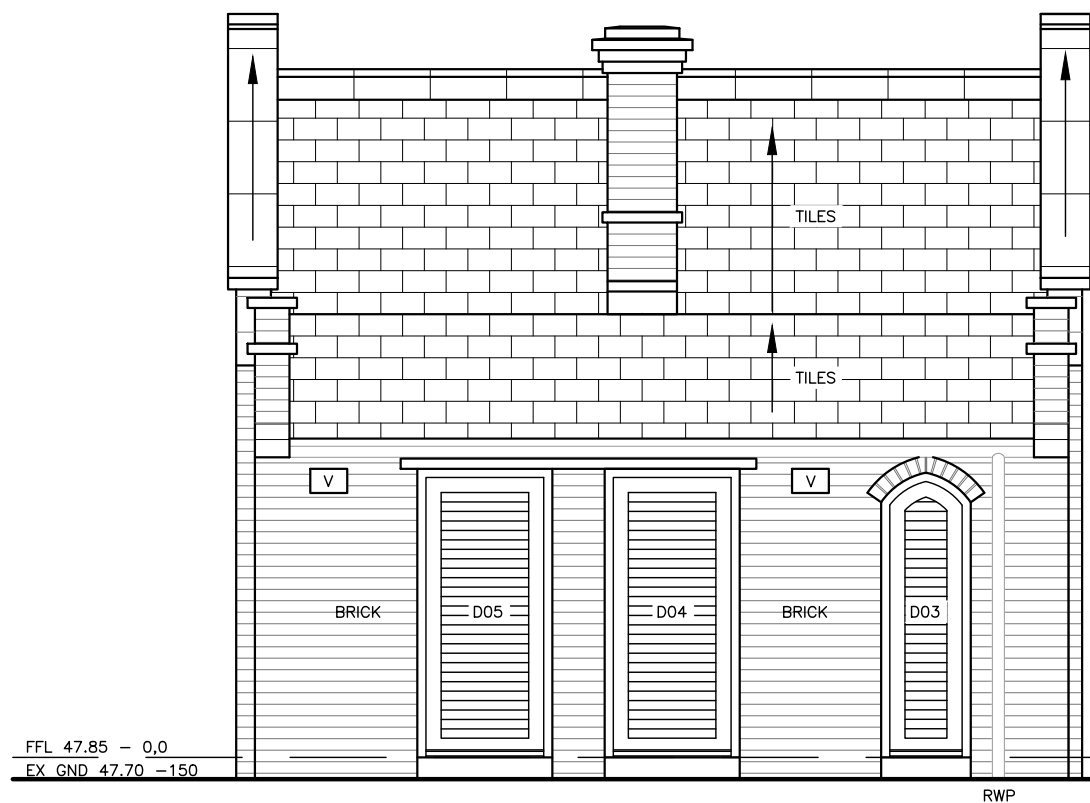


P4 Proposed Rear
1 : 50

 

Scale Bar 100mm at 1:1

Rev	Description	Date	Scale AS INDICATED
	Client Stotfold Council	Site Address Stotfold Cemetery, Mill Lane, Stotfold.	Date 04/2024
	Title Utility Building - Proposed Elevations		Sheet size A3
	This drawing remains the property of the publisher and cannot be copied or reproduced without prior written consent. Unless otherwise stated dimensions shown are in mm. All plans drawn at 1250mm above finish floor level. Do not scale from this drawing.		Sheet 1
	Drawing 201	Revision	

 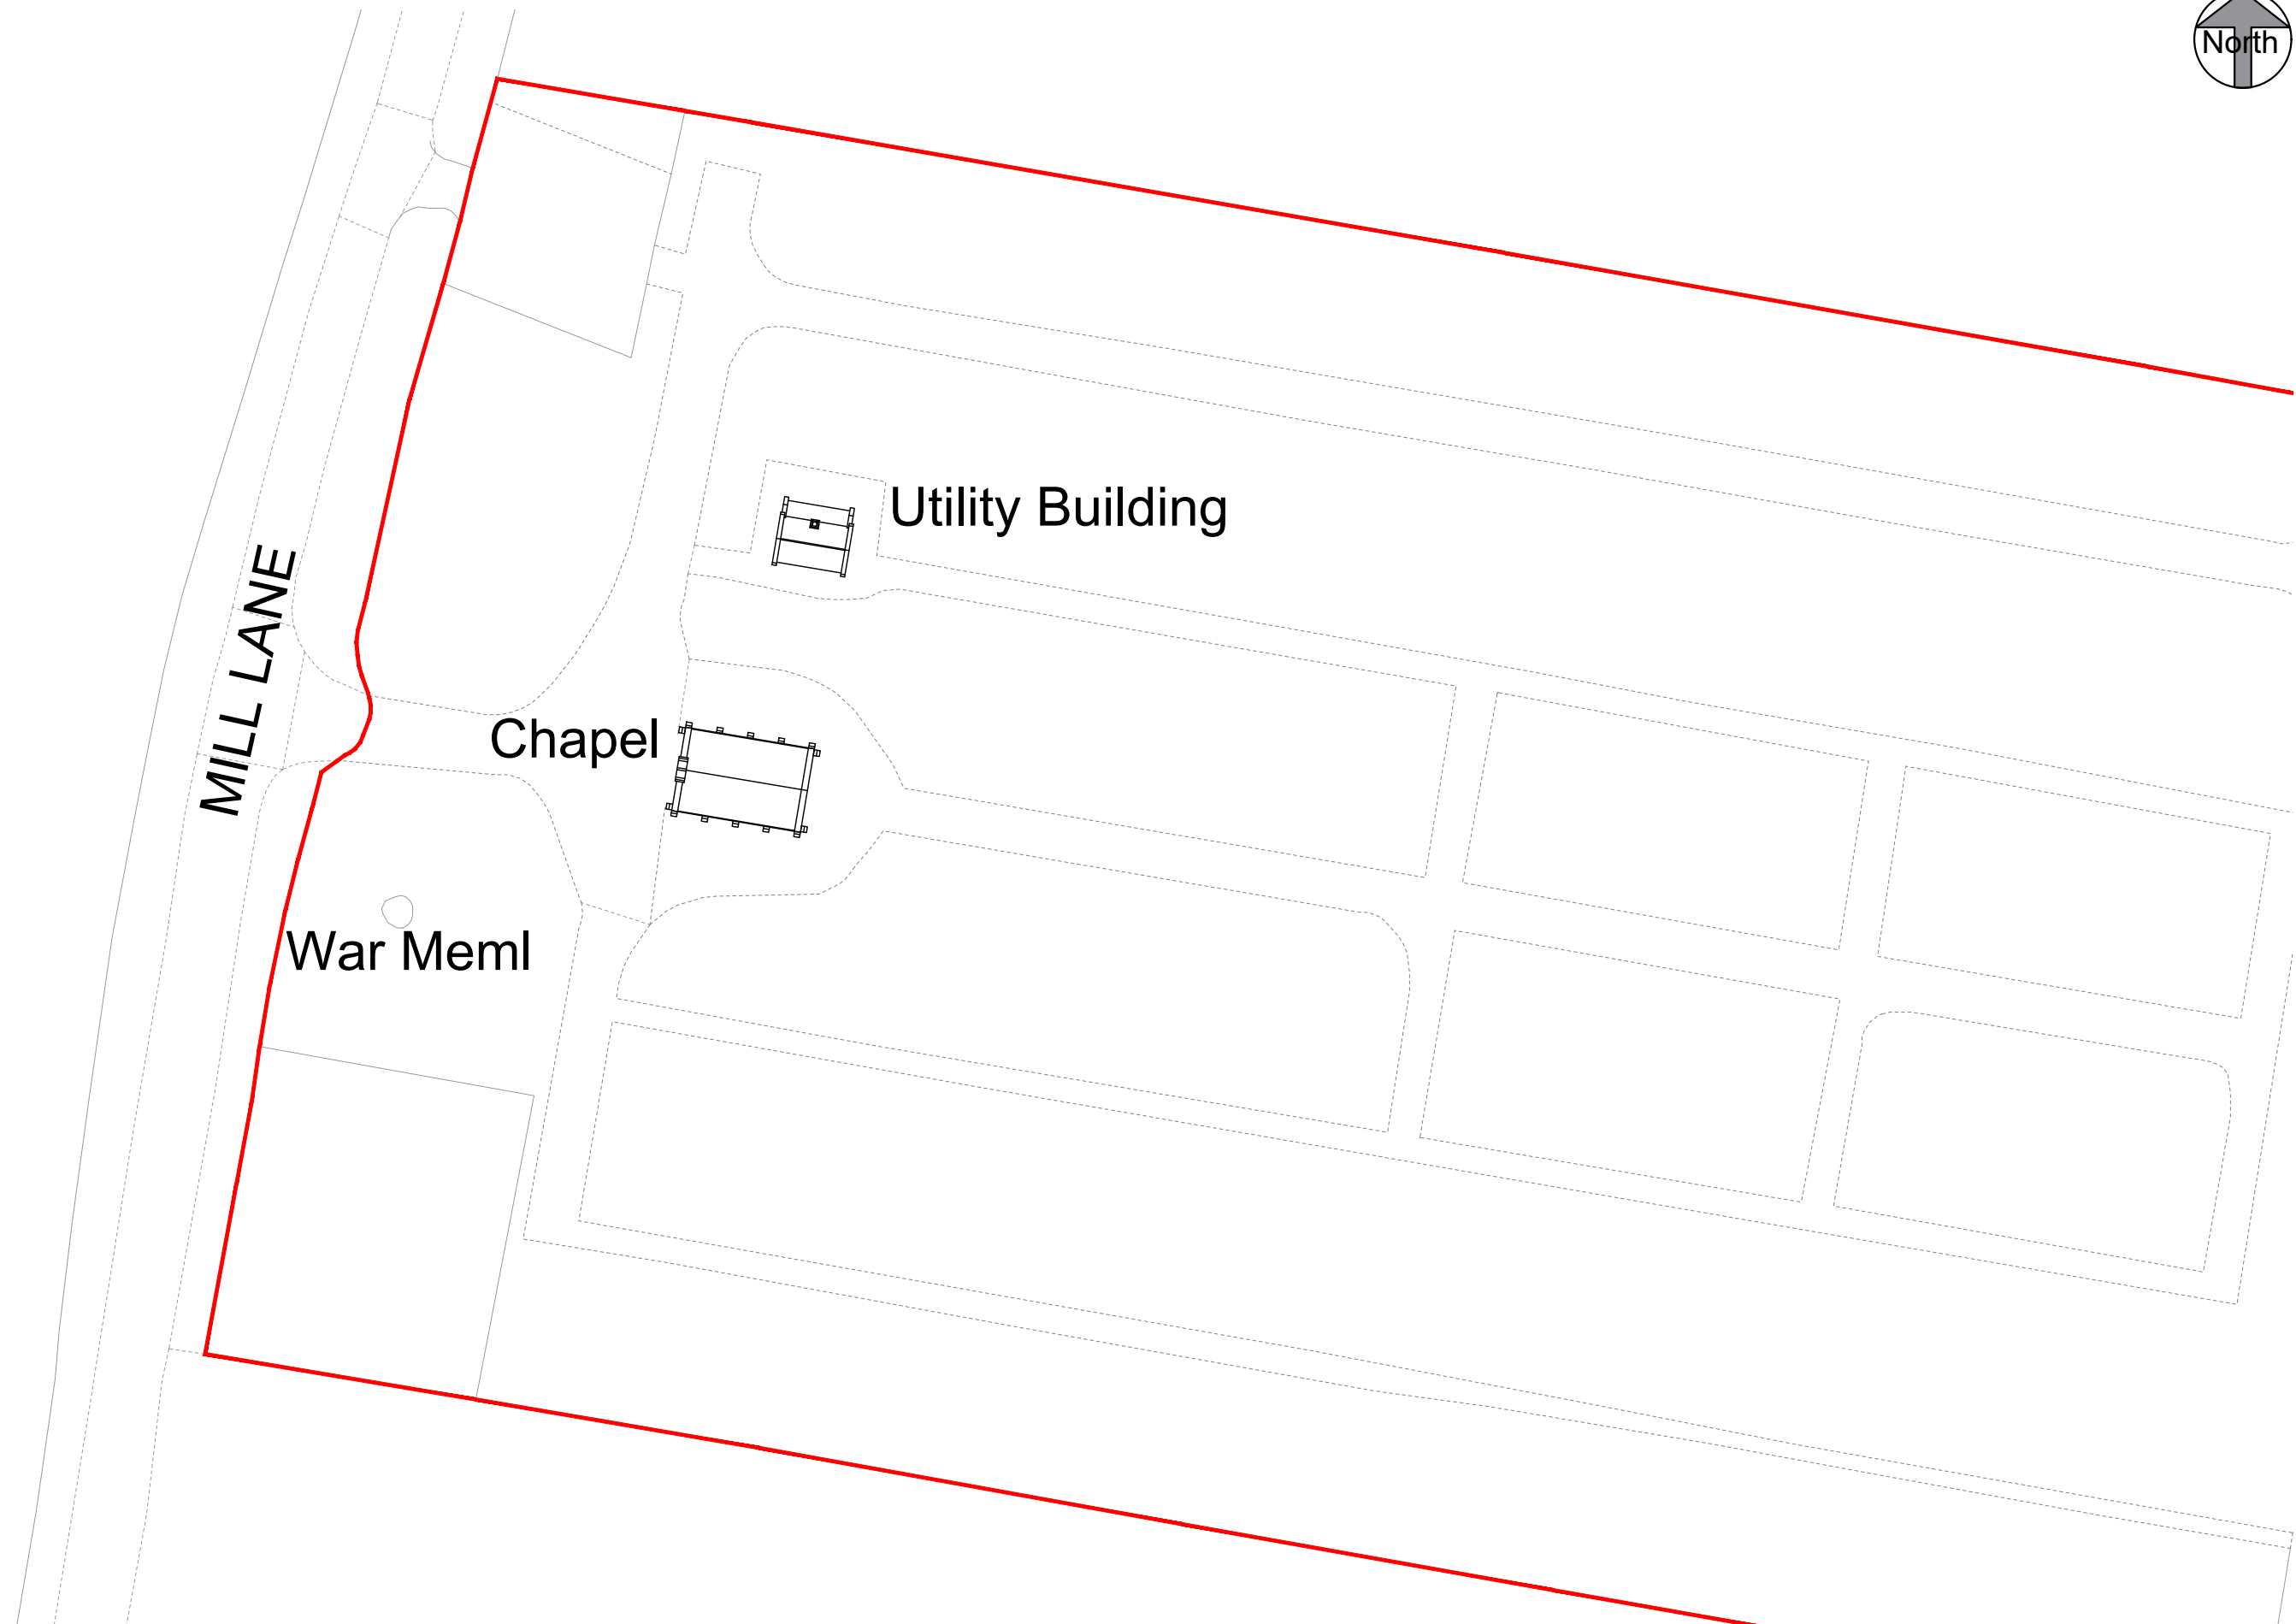

Scale Bar 100mm at 1:1

Rev	Description	Date	Scale
		04/2024	1 : 500
Client Stotfold Council			Site Address Stotfold Cemetery, Mill Lane, Stotfold.
Title Utility Building - Proposed Site Plan			Sheet size A3
This drawing remains the property of the publisher and cannot be copied or reproduced without prior written consent. Unless otherwise stated dimensions shown are in mm. All plans drawn at 1250mm above finish floor level. Do not scale from this drawing.		Drawing 202	Revision 1