

your  
reference  
our reference CBC 6810  
please ask for Streetworks  
direct line  
e-mail [streetworks@centralbedfordshire.gov.uk](mailto:streetworks@centralbedfordshire.gov.uk)  
web-site [www.roadworks.org](http://www.roadworks.org)

date 14<sup>th</sup> August 2018

For your information

### **Proposed Temporary Road Closure – Hitchin Road, Stotfold**

I have a request for a Temporary Road Closure at the above location to enable carriageway patching to take place in safety. Details are listed in the schedule below and having assessed the application I am satisfied the request is justified.

The restrictions are to be in operation only when the necessary signs are erected on site. The Legal Order will be made to cover a 12month period. Access may be allowed from time to time according to local signing.


If you have any observations you wish to make I would be grateful if you could let me know as soon as possible.

Streetworks Team

.....

<b>Road:</b>	<b>Hitchin Road, Stotfold</b>
<b>Application from:</b>	Chris Clarke – 0300 300 4000
<b>Reason:</b>	<b>Carriageway patching</b>
<b>Length affected:</b>	at roundabout with A507
<b>Date:</b>	The closure will take place from Tuesday 23 <sup>rd</sup> to Wednesday 24 <sup>th</sup> October 2018 between the hours of 0900 – 1530.
<b>Diversion Route:</b>	<b>Hitchin Road, Arlesey Road, Stotfold Road, A507 and vice versa.</b>

**NB. The applicant will be responsible for taking down all Central Bedfordshire Council public notices immediately after the works requiring the Order have been completed.**

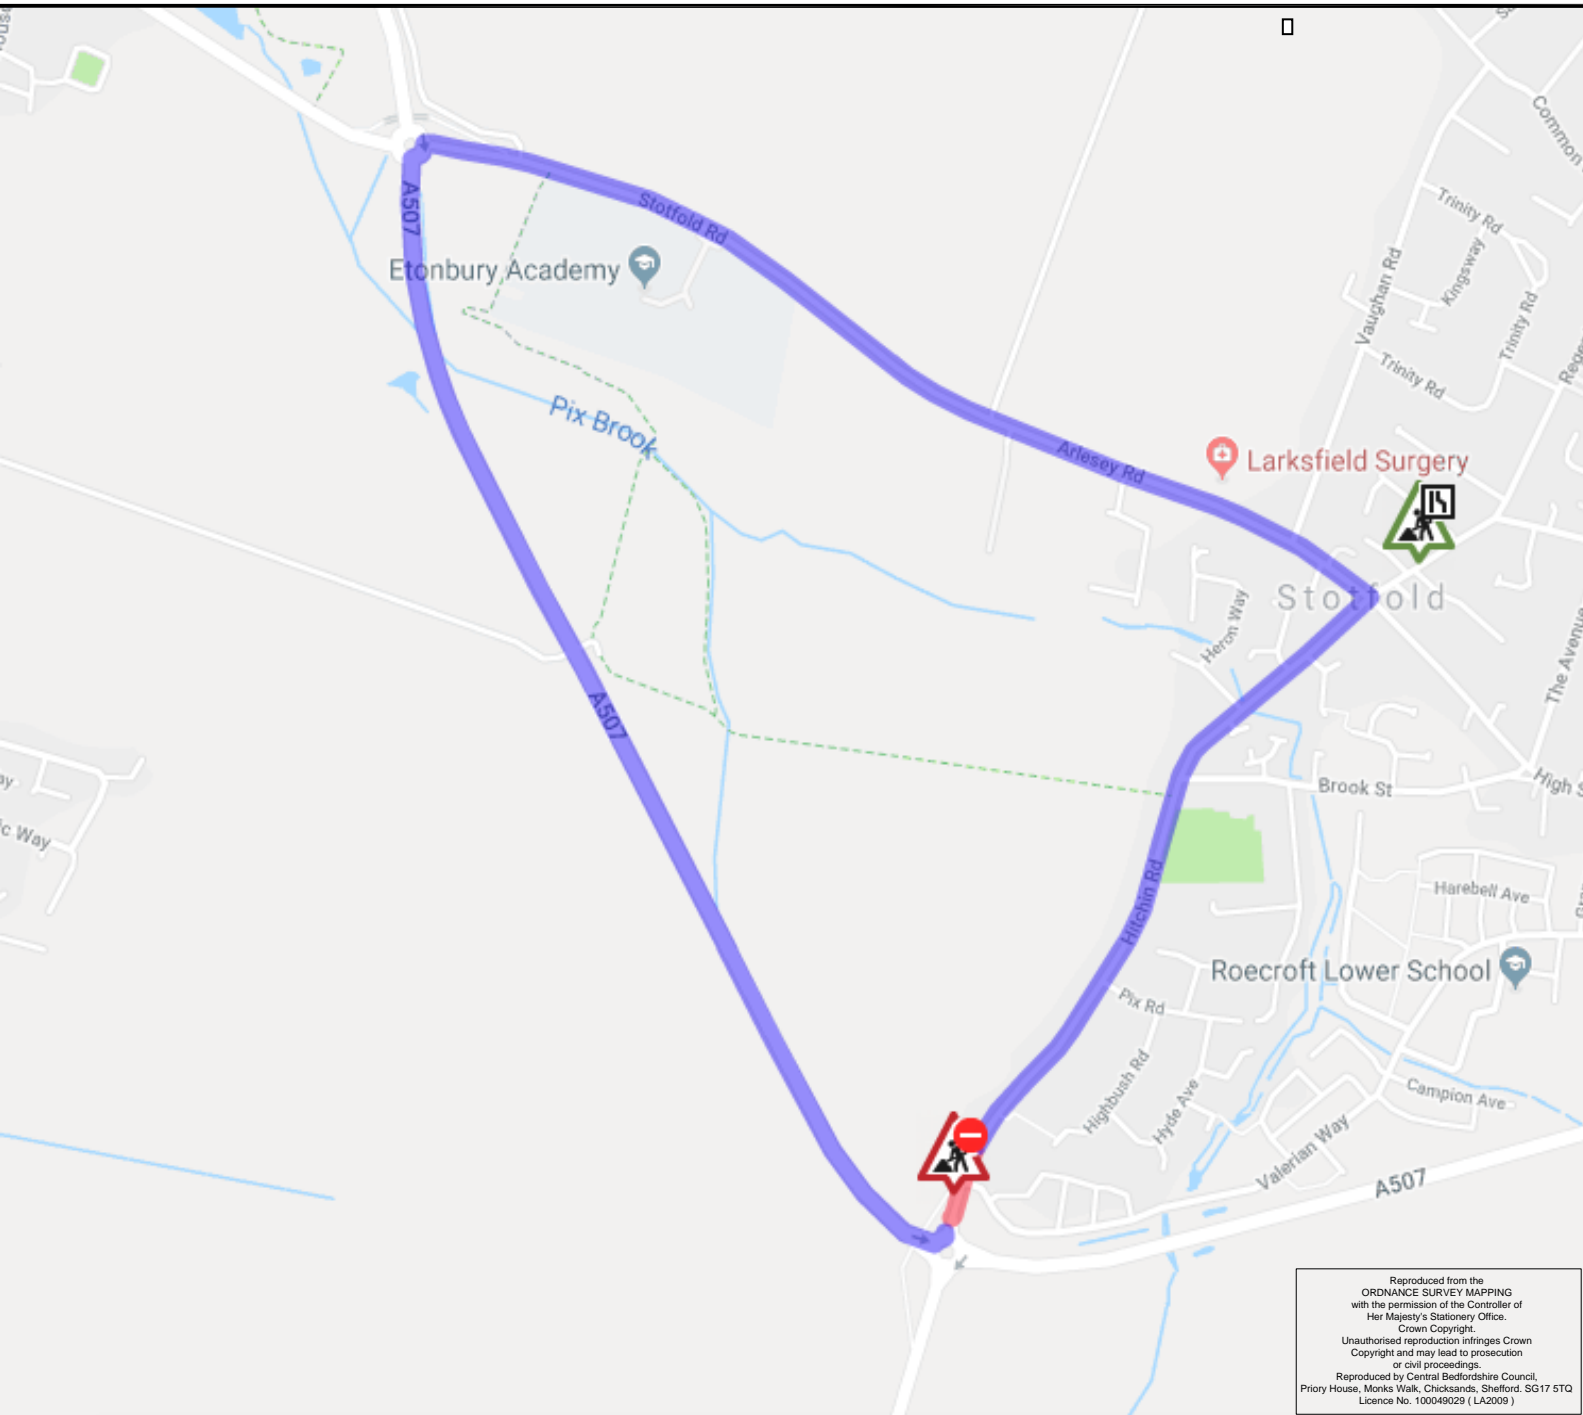


**Key**

Diversion Route

Road Closure

Rev	Revision details	Chkd	Appd	Date
Drawn: GH				
Design: GH				
Chkd: GH				
Appd: GH				
Date:				

Preliminary	
For comment	<input checked="" type="checkbox"/>
For tender	
For construction	
As constructed	
Other	

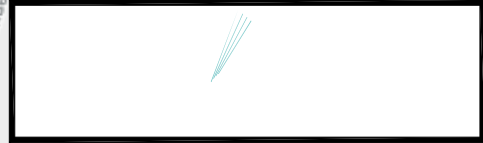

Project Name  
 Hitchin Road, Stotfold  
 Proposed Temporary Road Closure  
 CBC6810

Drawing Title  
 Extent of closure and diversion

Original Drg Size :A4    Dimensions : -  
 Scale : Not to scale    Copyright © y/CBC

Drawing No	Rev
	-

Reproduced from the  
 ORDNANCE SURVEY MAPPING  
 with the permission of the Controller of  
 Her Majesty's Stationary Office.  
 Crown Copyright.  
 Unauthorised reproduction infringes Crown  
 Copyright and may lead to prosecution  
 or civil proceedings.  
 Reproduced by Central Bedfordshire Council,  
 Priory House, Monks Walk, Chickands, Shefford, SG17 6TQ  
 Licence No. 100049029 (LA2009)