

HIGHWAY AT STOTFOLD IN CENTRAL BEDFORDSHIRE

DIVERSION & CREATION OF PARTS OF STOTFOLD FOOTPATH NO 7


Path to be stopped up A - B
 Alternative route C - D
 Path to be created E - F
 Unaffected Public Footpath



OSGR	Distances
A TL 2180 3774	A - B 139m
B TL 2192 3767	C - D 147m
C TL 2181 3775	E - F 005m
D TL 2193 3768	
E TL 2194 3769	
F TL 2194 3769	



Date: 19 April 2016 Scale: 1:750 @ A3 © Crown Copyright and database right. 2014 Ordnance Survey 100049029. Central Bedfordshire Council.

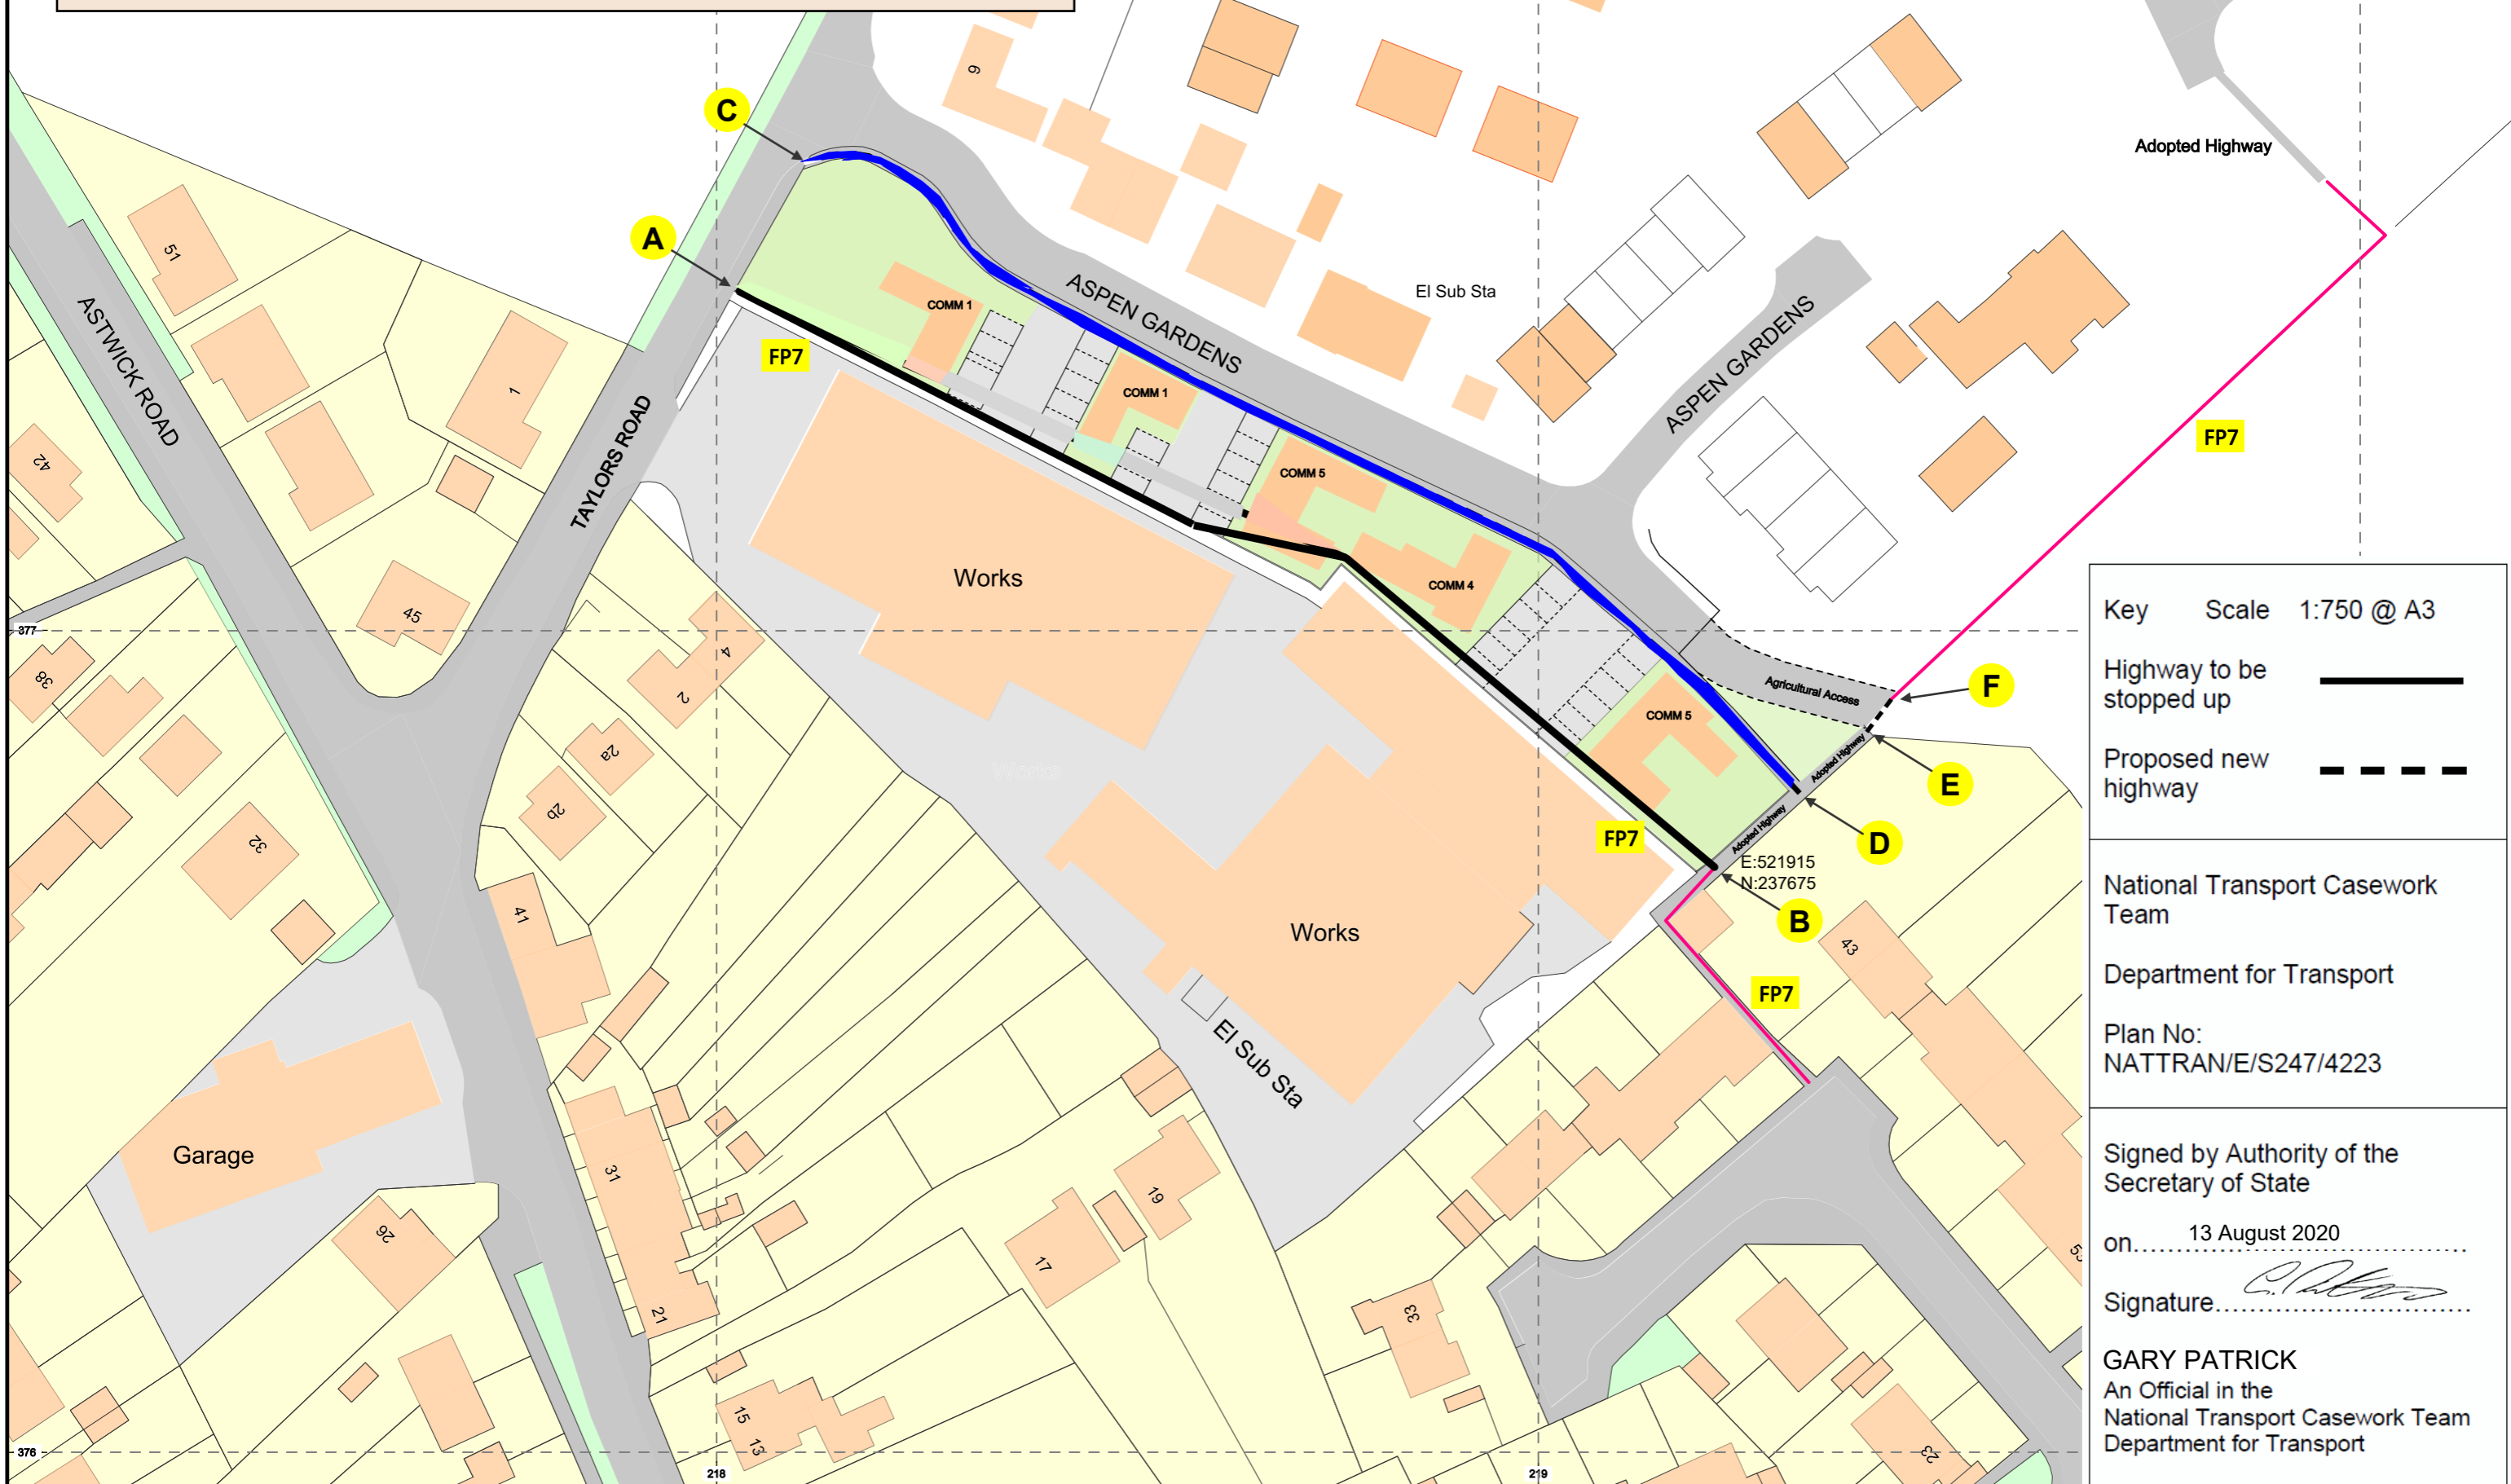

Key Scale 1:750 @ A3
 Highway to be stopped up
 Proposed new highway

National Transport Casework Team
 Department for Transport
 Plan No:
 NATTRAN/E/S247/4223

Signed by Authority of the Secretary of State
 on 13 August 2020
 Signature

GARY PATRICK
 An Official in the National Transport Casework Team
 Department for Transport