


NORTON ROAD ALLOTMENTS SITE PLAN

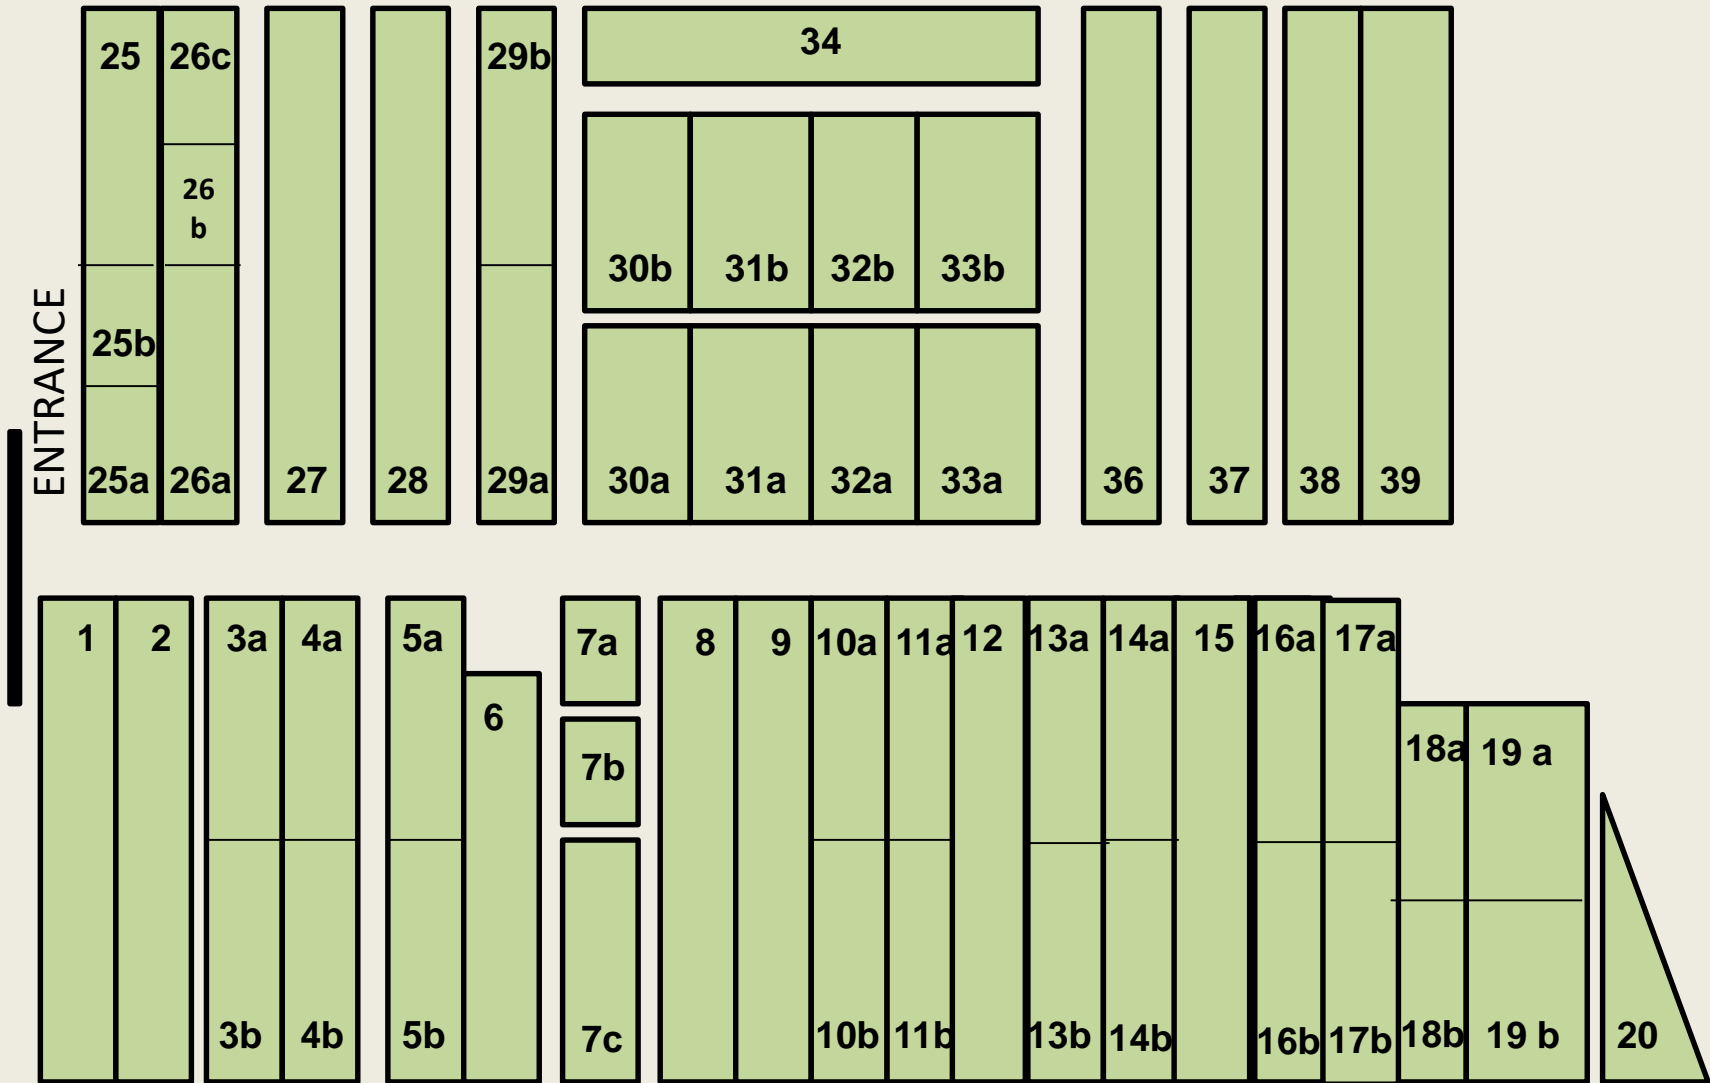

Allotments owned and managed by Stotfold Town Council
 The Greenacre Centre, Valerian Way, Stotfold, Hitchin, Herts, SG5 4HG
 Telephone: 01462 730064 Email: enquiries@stotfoldtowncouncil.gov.uk

*For illustrative purposes only
 Not to scale*